

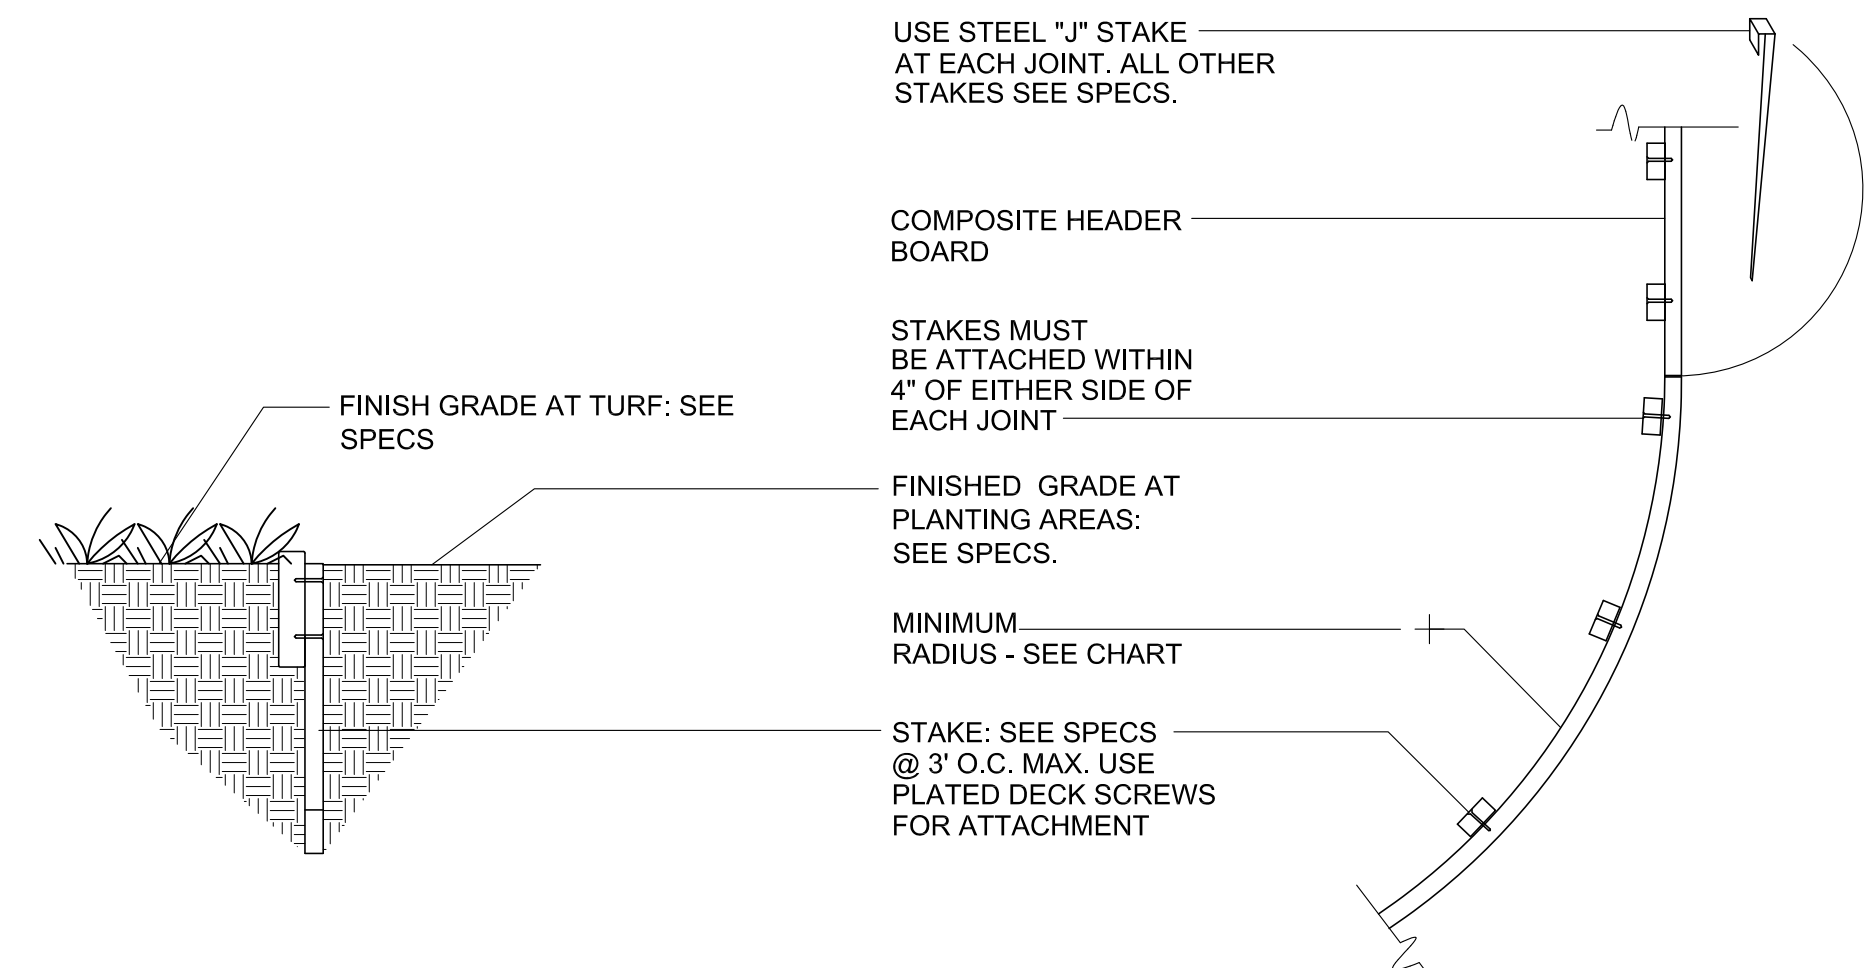


PLANT PT SIZE TABLE	
PLANT SIZE	PIT SIZE - ROOTBALL PLUS
4" POT	3" ALL AROUND
1 GAL	6" ALL AROUND
5 GAL	8" ALL AROUND
15 GAL	10" ALL AROUND

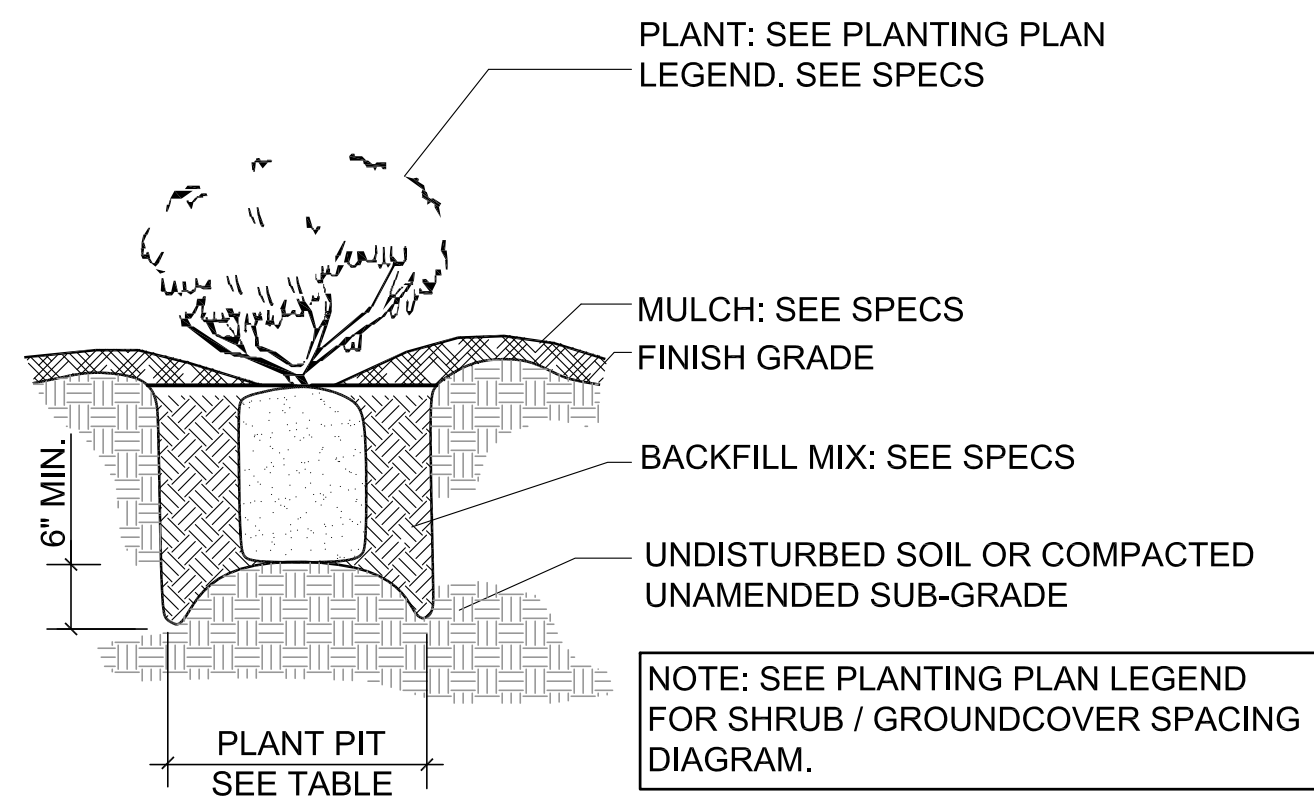


COMPOSITE HEADERBOARD CHART			
PRODUCT	NOM. SIZE	ACTUAL DIMENSIONS	MINIMUM RADIUS POSSIBLE
BELLA BOARD	5/4 X 6	5 1/2" x 15/16" x 20'	120"

NOTE: 1. USE COARSE WOOD WORKING TOOLS FOR CUTTING & DRILLING

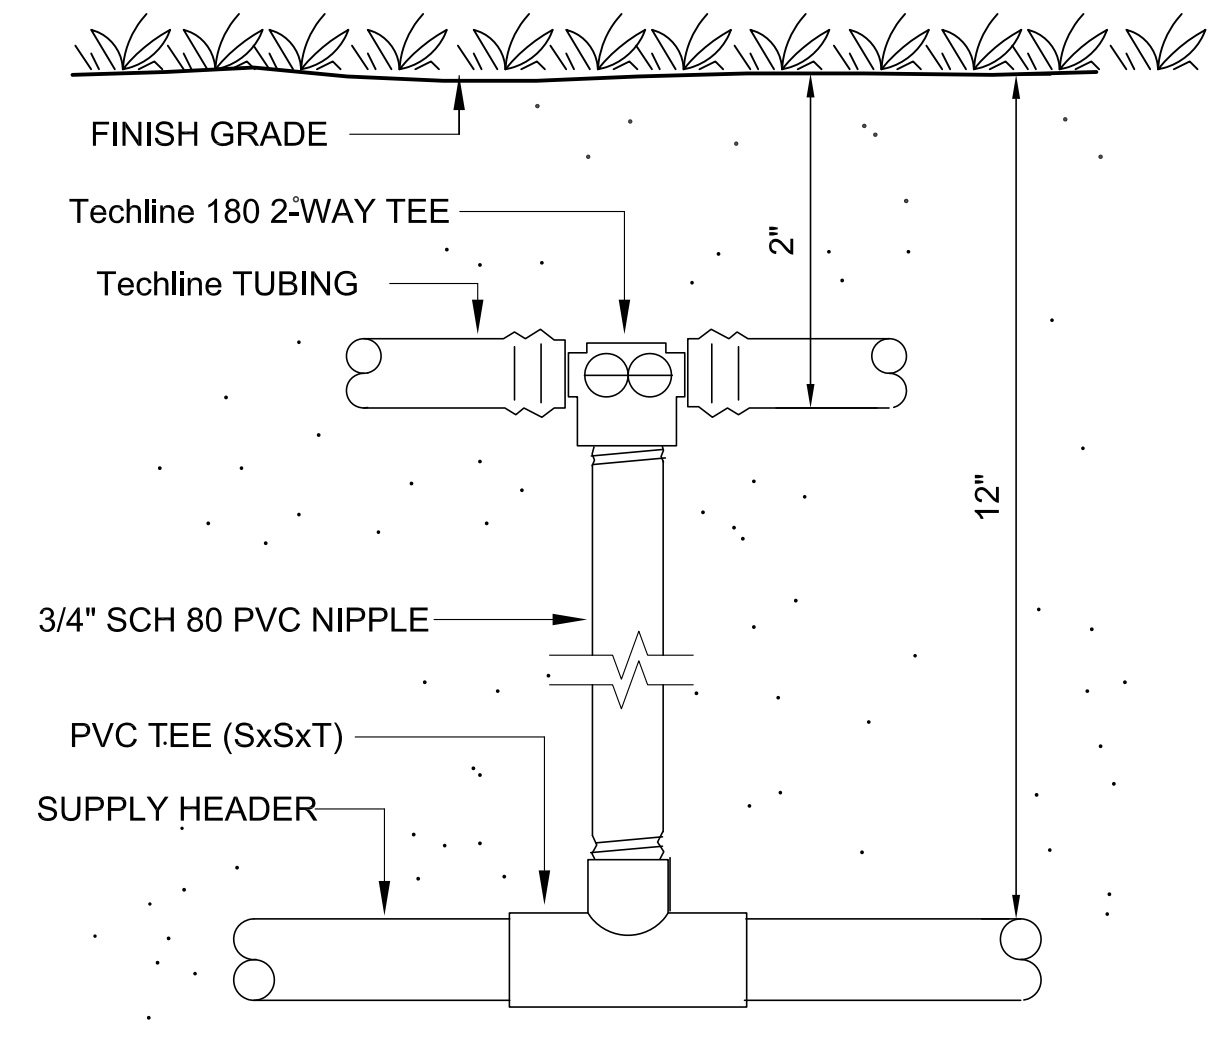


8 Shrub / Groundcover Planting
NTS

PLANT PT SIZE TABLE	
PLANT SIZE	PIT SIZE - ROOTBALL PLUS
1 GAL	6" ALL AROUND
5 GAL	8" ALL AROUND
15 GAL	10" ALL AROUND
24" BOX	12" ALL AROUND

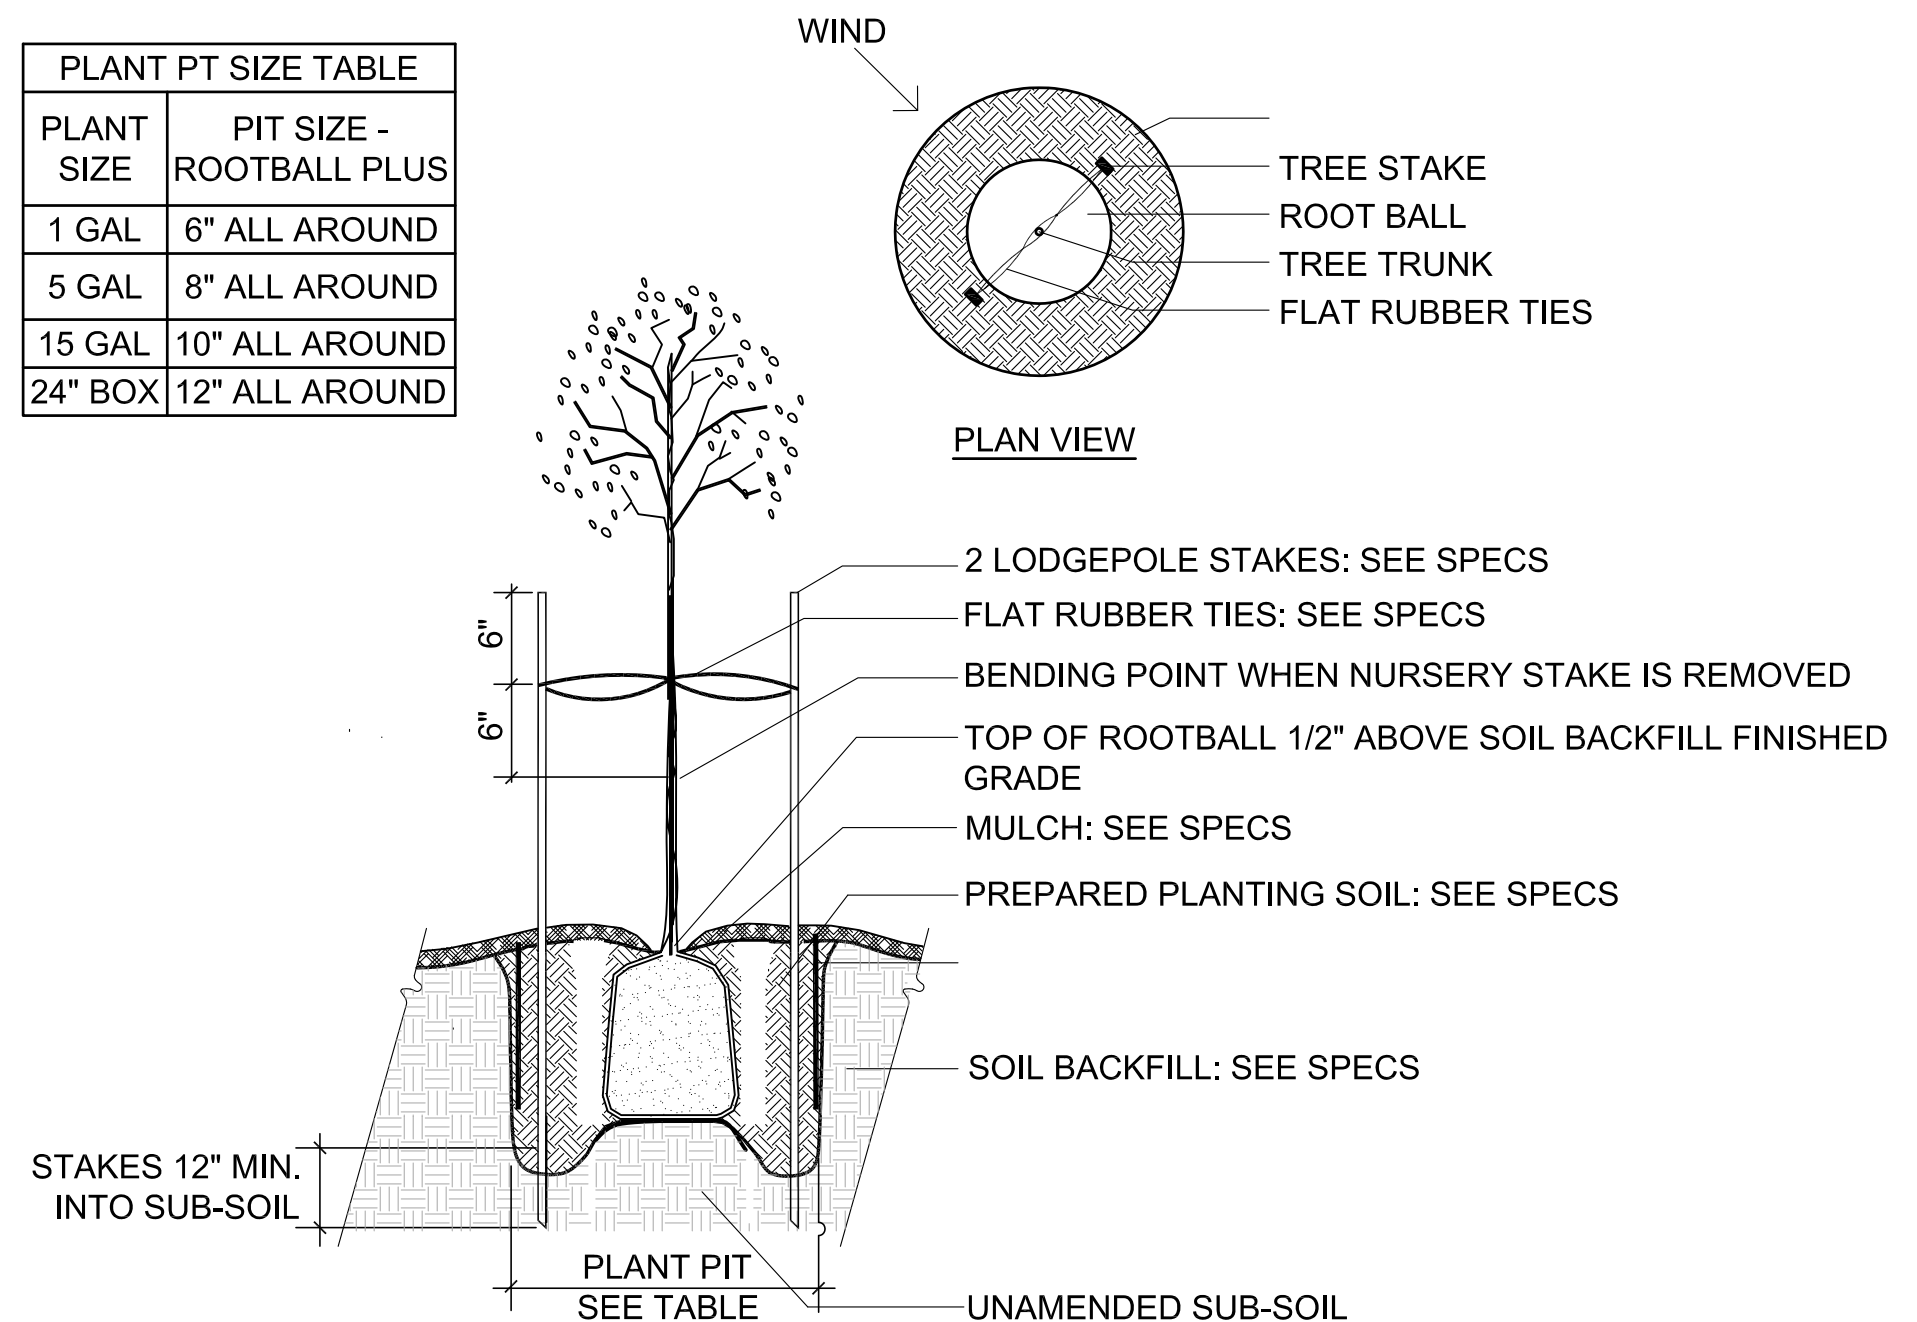


7 Tree Planting
NTS

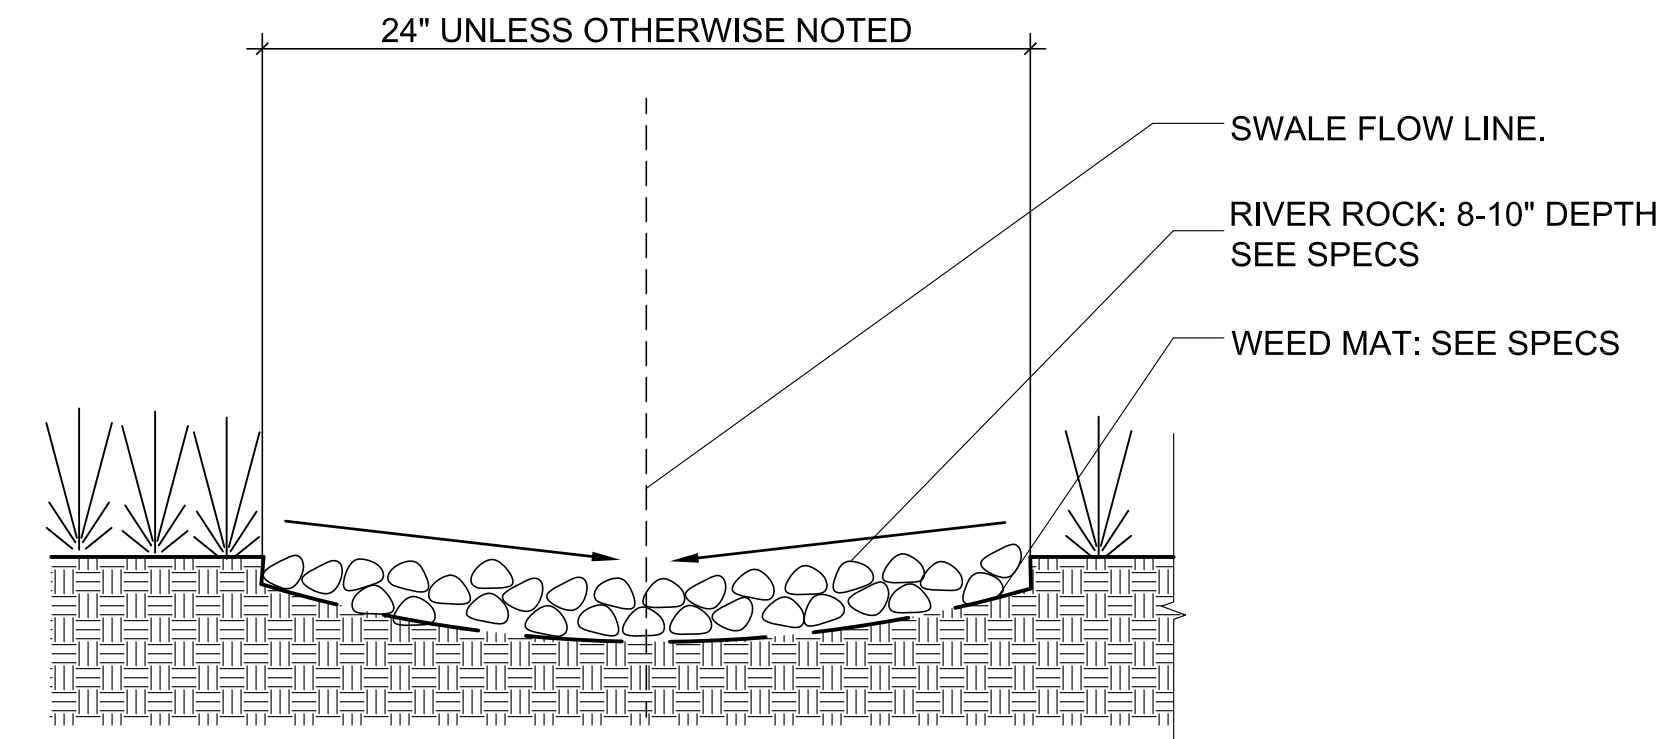


6 River Rock Swale
NTS

5 Composite Headerboard
NTS

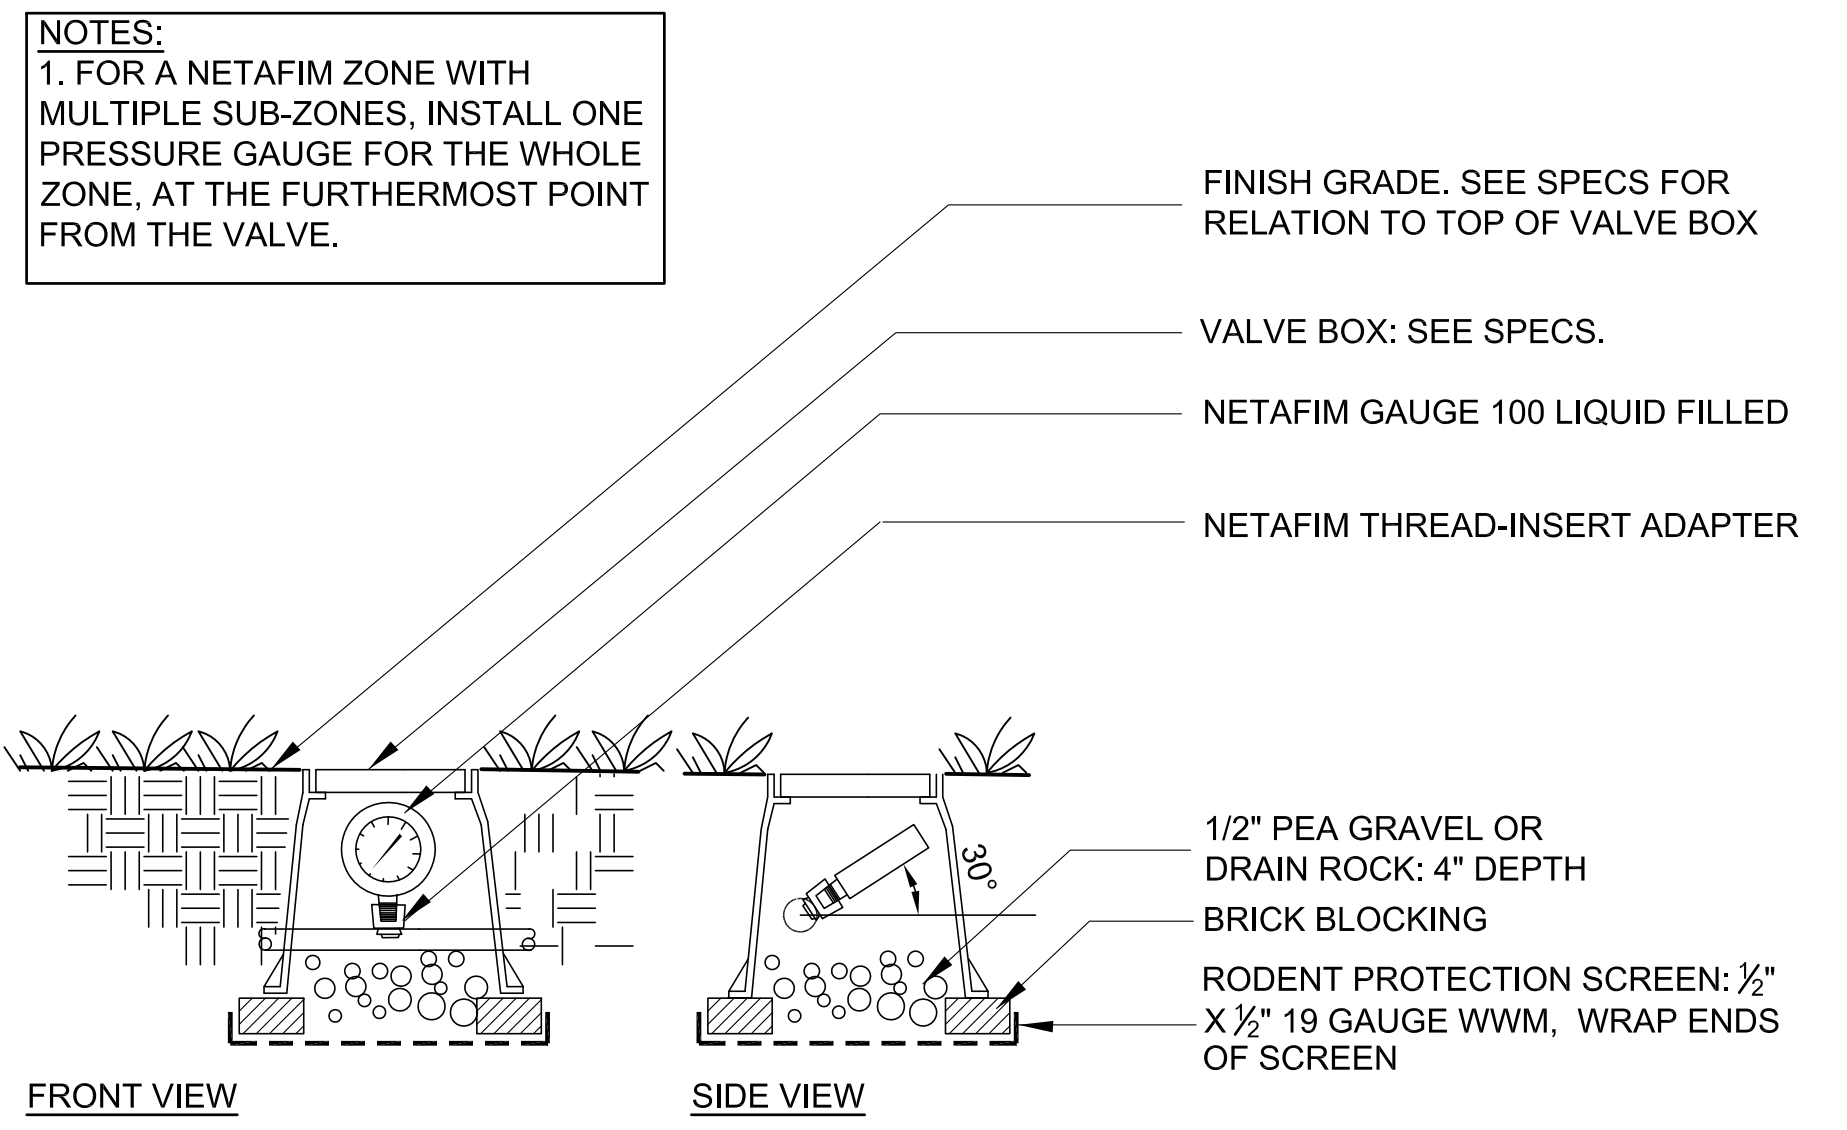


4 Pressure Gauge
NTS

2 Techline Start Connection w PVC Riser
NTS

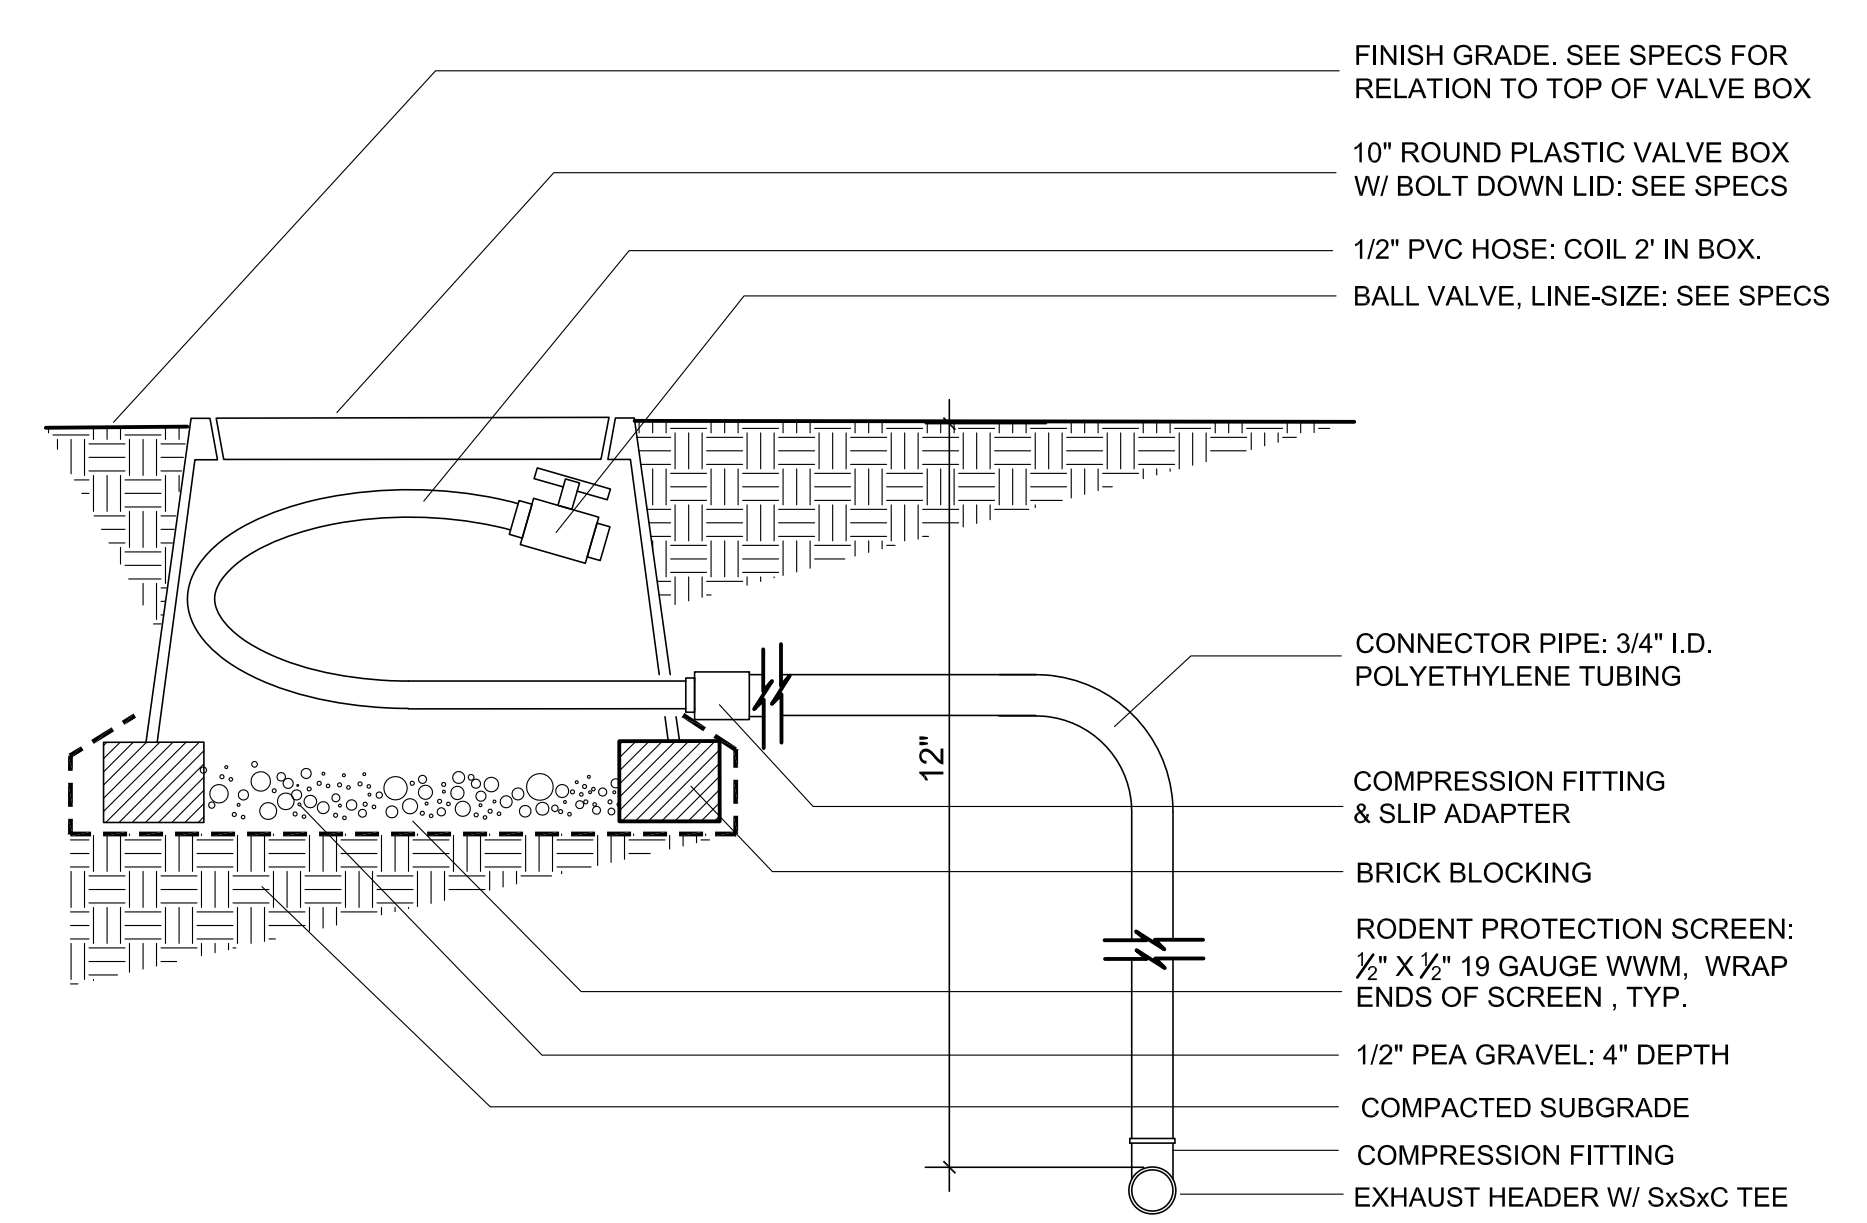

1 Manual Flushing Valve
NTS

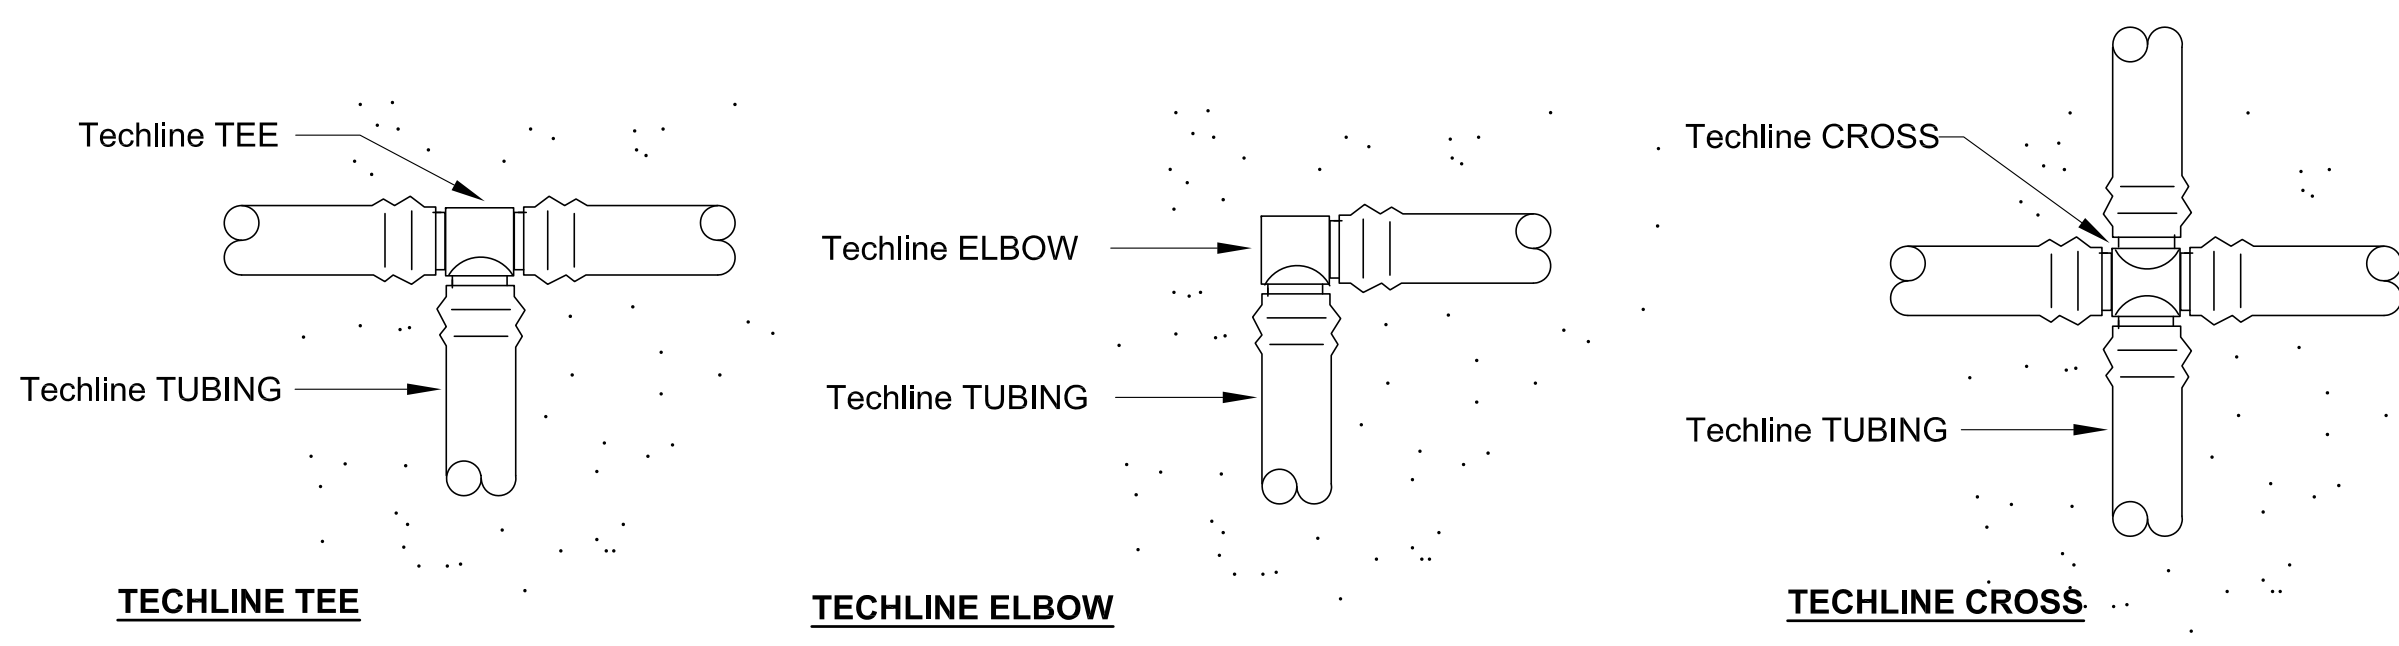

3 Techline Fittings
NTS

DRAWN AP	DESIGNED AP	HORIZONTAL SCALE AS SHOWN
CHECKED LF	DATE CHECKED 8-17-10	VERTICAL SCALE
APPROVED		
ENGINEER	DATE	CONTRACT NO.

100% CONSTRUCTION DOCUMENTS

PREPARED BY: **bellinger foster steinmetz**
445 Sherman Ave., Ste W
Palo Alto, CA 94306
PH 650.326.6622
FX 650.326.6626
www.bfsla.com

NOT FOR CONSTRUCTION

REVISIONS					
NO.	DATE	BY	DESCRIPTION	APPR.	DATE



CITY OF LOS ALTOS
HOMESTEAD ROAD IMPROVEMENT PLANS
IRRIGATION DETAILS

DRAWING NO. **L7**
SHT 24 OF 24

PREPARED FOR: CITY OF LOS ALTOS