

KEY NOTES

- 1 LIVING ALLEY
Paving is scaled down for pedestrian shared use; utilities are undergrounded; planting and trees throughout.
- 2 RIDESHARE ZONE WITH SHADED SEATING
Trellis structure with bench seating. There is space for roughly 3 vehicles to temporarily pull over to drop off and pick up riders.
- 3 CORNER SIGNAGE
Low granite wall provides a cornerstone to the Shasta Street/First Street corner for a sense of opening and welcome. The corner provides a place for signage. Visual obstructions are avoided in these areas; landscape elements are kept at a low height so as not to obstruct driver and pedestrian sight lines.
- 4 IMPROVED CROSSWALK
Striped crosswalks with detectable warnings located in three locations (Shasta Street crossing, 1st Street crossing at existing crosswalk location, and Plaza 7 drive aisle crossing).
- 5 BULB OUT
Traffic calming mechanism to protect pedestrians.
- 6 FIRST STREET PUBLIC WALKWAY
A clearly delineated public walkway is consistently paved for wayfinding. The walkway is lined with trees and plantings on both sides given substantial setbacks from the building frontage.
- 7 BIKE PARKING - CLASS II
Class II bicycle parking spaces as defined by the VTA Bicycle Technical Guidelines are located near building and plaza entrances. The number of spaces exceeds estimated recommendations based on the VTA Bicycle Technical Guidelines.
- 8 LOW WALL
16 to 24-inch high walls along First Street provide wayfinding and pedestrian protection from the street. Low walls also provide seating opportunities and articulate scaled-down spaces along First Street while discouraging unsafe drop-offs.
- 9 FIRST STREET LANDSCAPE BUFFER WITH TREE CANOPY
Landscape buffers along First Street separate pedestrians from vehicles. Plantings consist of drought-resistant species and trees.
- 10 DECORATIVE PAVING FOR WAYFINDING
Special paving creates inviting entries and emphasizes openings. Different paving types lead to different programs.
- 11 TRELLIS ENTRY WITH SEATING
The trellis provides a vertical wayfinding element and sense of opening to the public plaza while offering pedestrians and users a place to sit and gather. Seating is proposed here and throughout the site to meet multiple user needs, using durable, quality-crafted, and natural materials such as wood, metal, and stone.
- 12 BIKE REPAIR STATION
A public bike repair station is located near the main entrance of the public plaza near First Street, adjacent to bicycle parking. The station houses tools for basic bike repairs and maintenance for changing bicycle tires, adjusting brakes, etc. The tools are secured with tamper-proof equipment.
- 13 TRELLIS ENTRY
The smaller trellis provides a vertical wayfinding element and is scaled with respect to the residential nature of the alley.

PROPOSED BICYCLE PARKING SPACES

	CLASS I	CLASS II
BUILDING	24	4
FUNCTIONAL PLAZA	0	48

Scale

1"=20'-0"

Drawn by

SL

EHDD Job Number

16036


Sheet Title

**BICYCLE AND
PEDESTRIAN
AMENITIES**

Sheet Number

L1.01


PLAZA MATERIALS

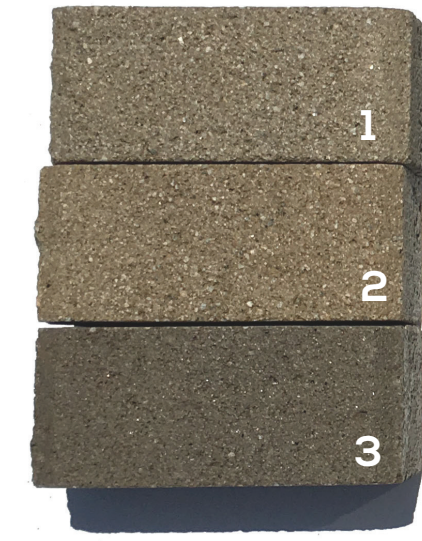

ACKERSTONE PAVERS - LINEAR
APPLICATION: DECORATIVE PLAZA PAVING
MIX OF 3 COLORS:
1. CARAMEL
2. PALOMINO
3. MOCHA BROWN



ADJACENT CONCRETE PAVING WITH
DECORATIVE SCORE JOINTS
APPLICATION: DECORATIVE PLAZA PAVING
COLOR: DAVIS SANDSTONE

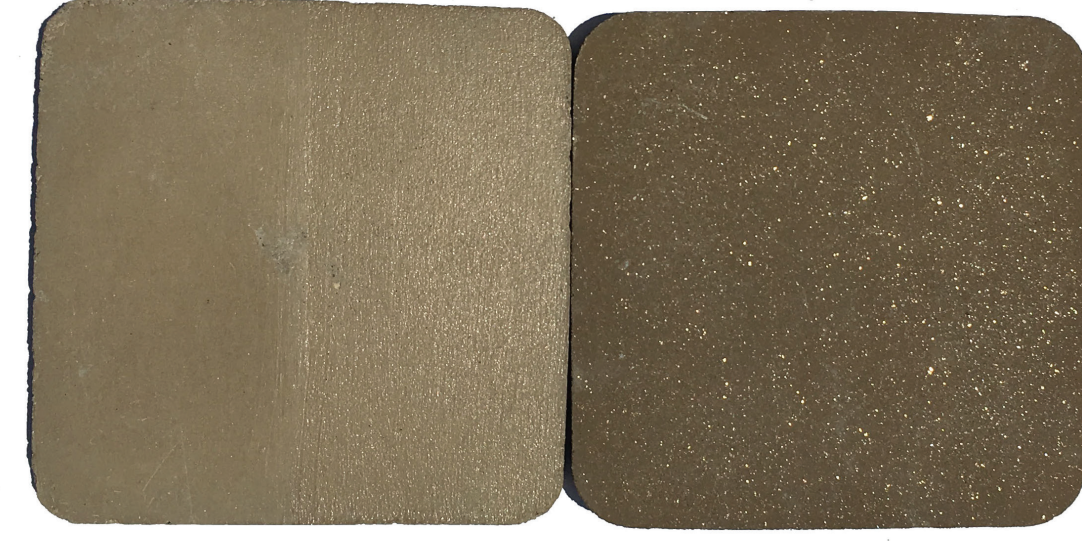


CONCRETE
APPLICATION: TERRACED SEATING
COLOR: DAVIS SANDSTONE

STUCCO
APPLICATION: TERRACED SEATING PLANTER
COLOR: DAVIS ADOBE



PRODUCT: CUSTOM ALUMINUM SCREEN
APPLICATION: LIGHT AND VENTILATION
SCREEN TO PARKING BELOW
FINISH: BUFF STONE
SUPPLIER: PARASOLEIL

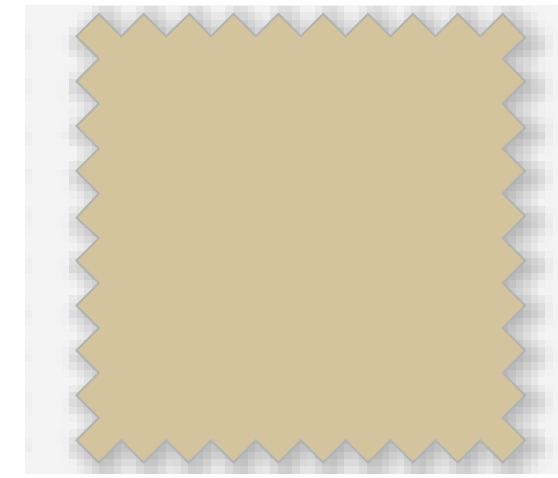

PRODUCT: TYPE T CLASSIC UMBRELLA
COLOR: 0681/RAL 1001
SUPPLIER: UHLMANN UMBRELLAS



CARBON BLACK STEEL
APPLICATION: TRELLISES



WOOD: IPE
APPLICATION: TRELLISES



PRODUCT: PLAYBOUND
APPLICATION: PLAY AREA SURFACE
COLOR: 50% BROWN, 50% BLACK
SUPPLIER: SURFACE AMERICA INC.



SEATING TERRACE

TERRACED SEATING CONCRETE
STUCCO PLANTER
CENTRAL LAWN



LIGHT WELL AND VENTILATION SCREEN



ENTRY TRELLIS ON FIRST STREET



ENTRY TRELLIS ON ALLEY

PLAZA SITE FURNISHINGS



PRODUCT: LUXEMBOURG STACKING ARMCHAIRS; LUXEMBOURG
STACKING CHAIRS; LUXEMBOURG LOW ARMCHAIRS
COLOR: CEDAR GREEN
SUPPLIER: FERMOB



PRODUCT: ROCKING ADIRONDACK CHAIR (FLAT)
COLOR: CHARCOAL GREY
SUPPLIER: LOLL DESIGNS

PRODUCT: ADIRONDACK CHAIR (FLAT)
COLOR: CHARCOAL GREY
SUPPLIER: LOLL DESIGNS



PRODUCT: CASSIDY RECEPTACLES
COLOR: BLACK ONYX
SUPPLIER: KIRBY BUILT



PRODUCT: TYPE T CLASSIC UMBRELLA
SIZE: 4.5 M X 4.5 M SQUARE
COLOR: 0681/RAL 1001
SUPPLIER: UHLMANN UMBRELLAS



PRODUCT: PLAYFORM-7
SUPPLIER: PLAYWORLD



PRODUCT: GREENCABLE FACADE GREENERY SYSTEM
SUPPLIER: CARL STAHL ARCHITECTS



PRODUCT: FIXIT PUBLIC BIKE REPAIR STATION - AIR KIT 2
SUPPLIER: DERO



PRODUCT: REEDER ILLUMINATED BIKE RACK
SUPPLIER: LANDSCAPE FORMS



PRODUCT: CUSTOM BIKE RACKS
SUPPLIER: CITY OF LOS ALTOS PUBLIC ARTS COMMISSION
ANNUAL BIKE RACK COMPETITION



PRODUCT: FLAGSHIP PING PONG TABLE (STEEL)
SUPPLIER: POPP

PLAZA & STREET TREES



Ginkgo biloba 'Fairmount'
ginkgo - fall color



Ginkgo biloba 'Fairmount'
ginkgo - spring color



Lagerstroemia spp.
crape myrtle



Lagerstroemia spp.
crape myrtle



Pistacia chinensis
Chinese pistache - fall color



Pistacia chinensis
Chinese pistache - spring color




Prunus serrulata 'Kwanzan'
flowering cherry



Prunus serrulata 'Kwanzan'
flowering cherry

ALLEY TREES

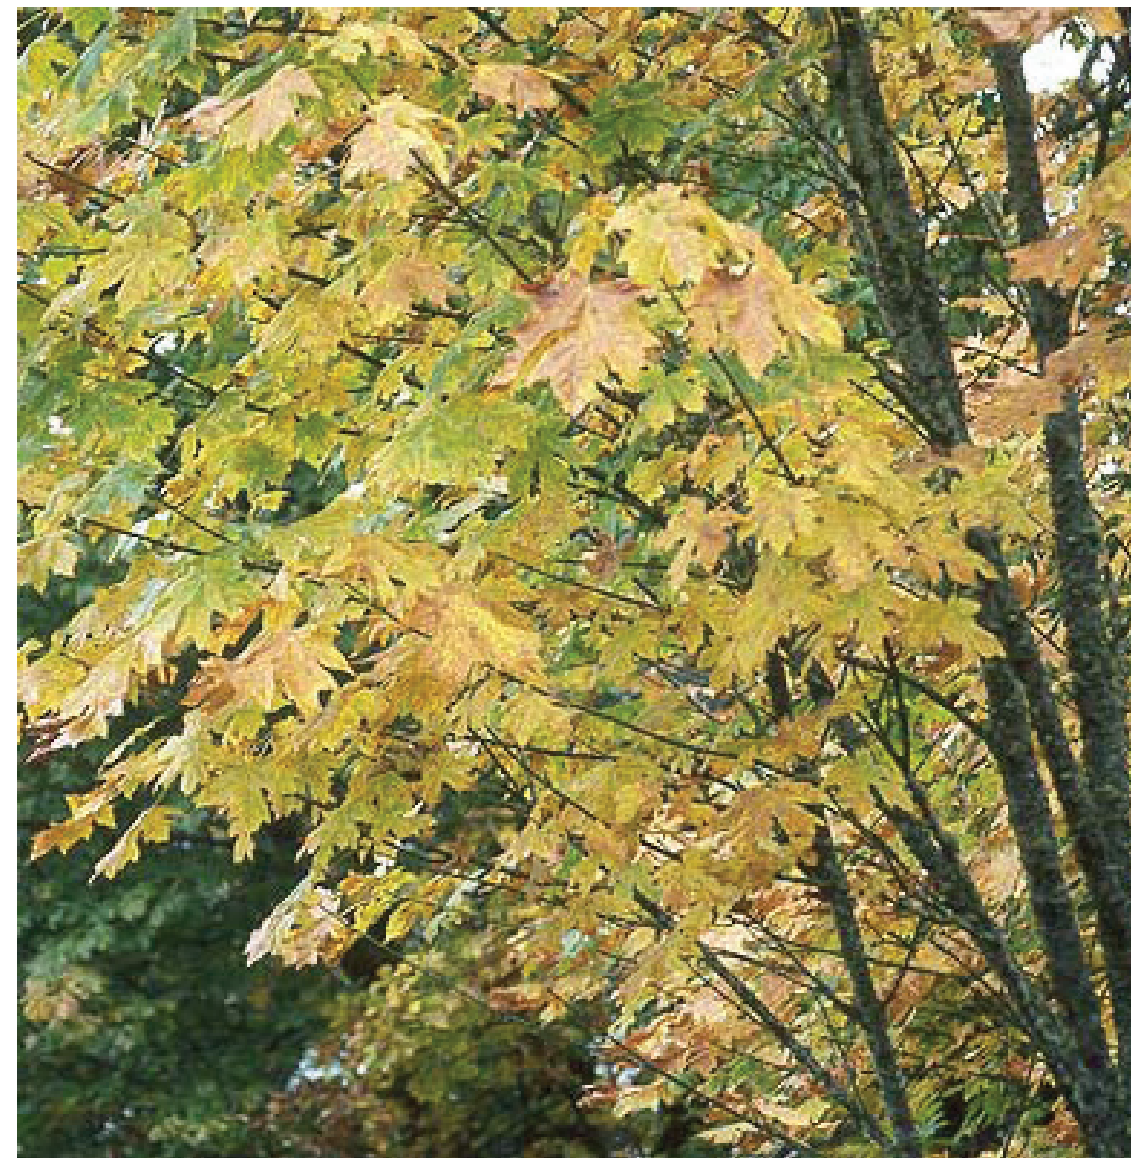

Acer macrophyllum
bigleaf maple - fall color



Acer macrophyllum
bigleaf maple - spring color



Carpinus betulus 'Fastigiata'
common hornbeam



Carpinus betulus 'Fastigiata'
common hornbeam



Laurus nobilis 'Saratoga'
Saratoga laurel



Laurus nobilis 'Saratoga'
Saratoga laurel

Consultant

JONI L. JANECKI
& ASSOCIATES

JONI L. JANECKI & ASSOCIATES, INC.
515 SWIFT ST. SANTA CRUZ, CA 95060
PHONE 831-423-6040 | FAX 831-423-6004
EMAIL JLI@JLIA.COM | WWW.JLIA.COM
California Landscape Architect License 3162

Stamp

Printing

50% SCHEMATIC DESIGN 01.10.2017
100% SCHEMATIC DESIGN (REVISED) 03.30.2017
PTC PRE-SUBMITTAL 04.07.2017
DESIGN REVIEW SUBMITTAL 06.15.2017
PRC SUBMITTAL 09.07.2017

Date

Revisions and Description

Date

Scale

Drawn by
Author

EHDD Job Number
16036

Sheet Title
**CONCEPTUAL
PLANTING IMAGES**

Sheet Number

L3.01